

LOCATION:
48.542172, -117.903529

SP-HH1-2 KETTWA-COLVWA

CURRENT SPLICE DIAGRAM

Span: 557	25 - 26 (fx)
Locate ID: CLVLWA	39 - 48 (fx)
Seq: 0/0/1 ft	1 - 24
Count: 48	27 - 38

Span: 1426
Locate ID: CLVLWA
Seq: 0/0/1
Count: 48


Span: 1427	1 - 4 (fx)
Locate ID: CLVLWA	7 - 10 (fx)
Seq: 0/0/1	21 - 24 (fx)
Count: 48	25 - 28 (fx)
	29 - 34 (fx)
	35 - 36 (fx)
	37 - 38 (fx)
	39 - 48 (fx)
	5 - 6
	11 - 20

Span: 1428	1 - 4 (fx)
Locate ID: CLVLWA	5 - 6 (fx)
Seq: 0/0/1	7 - 10 (fx)
Count: 24	11 - 12 (fx)
	13 - 18 (fx)
	21 - 22 (fx)
	23 - 24 (fx)
	19 - 20

Span: 1560	1 - 4 (fx)
Locate ID: CLVLWA	11 - 12 (fx)
Seq: 10316/10410/94 ft	5 - 10
Count: 48	13 - 48

Key:		
DC	Distribution Cable	
DH	Distribution Hub	
DS	Distribution Splice	
H#	Hub Number	
SP	Splice	
MS	Mid-Sheath Splice	

Splice Doc: Sheet 1

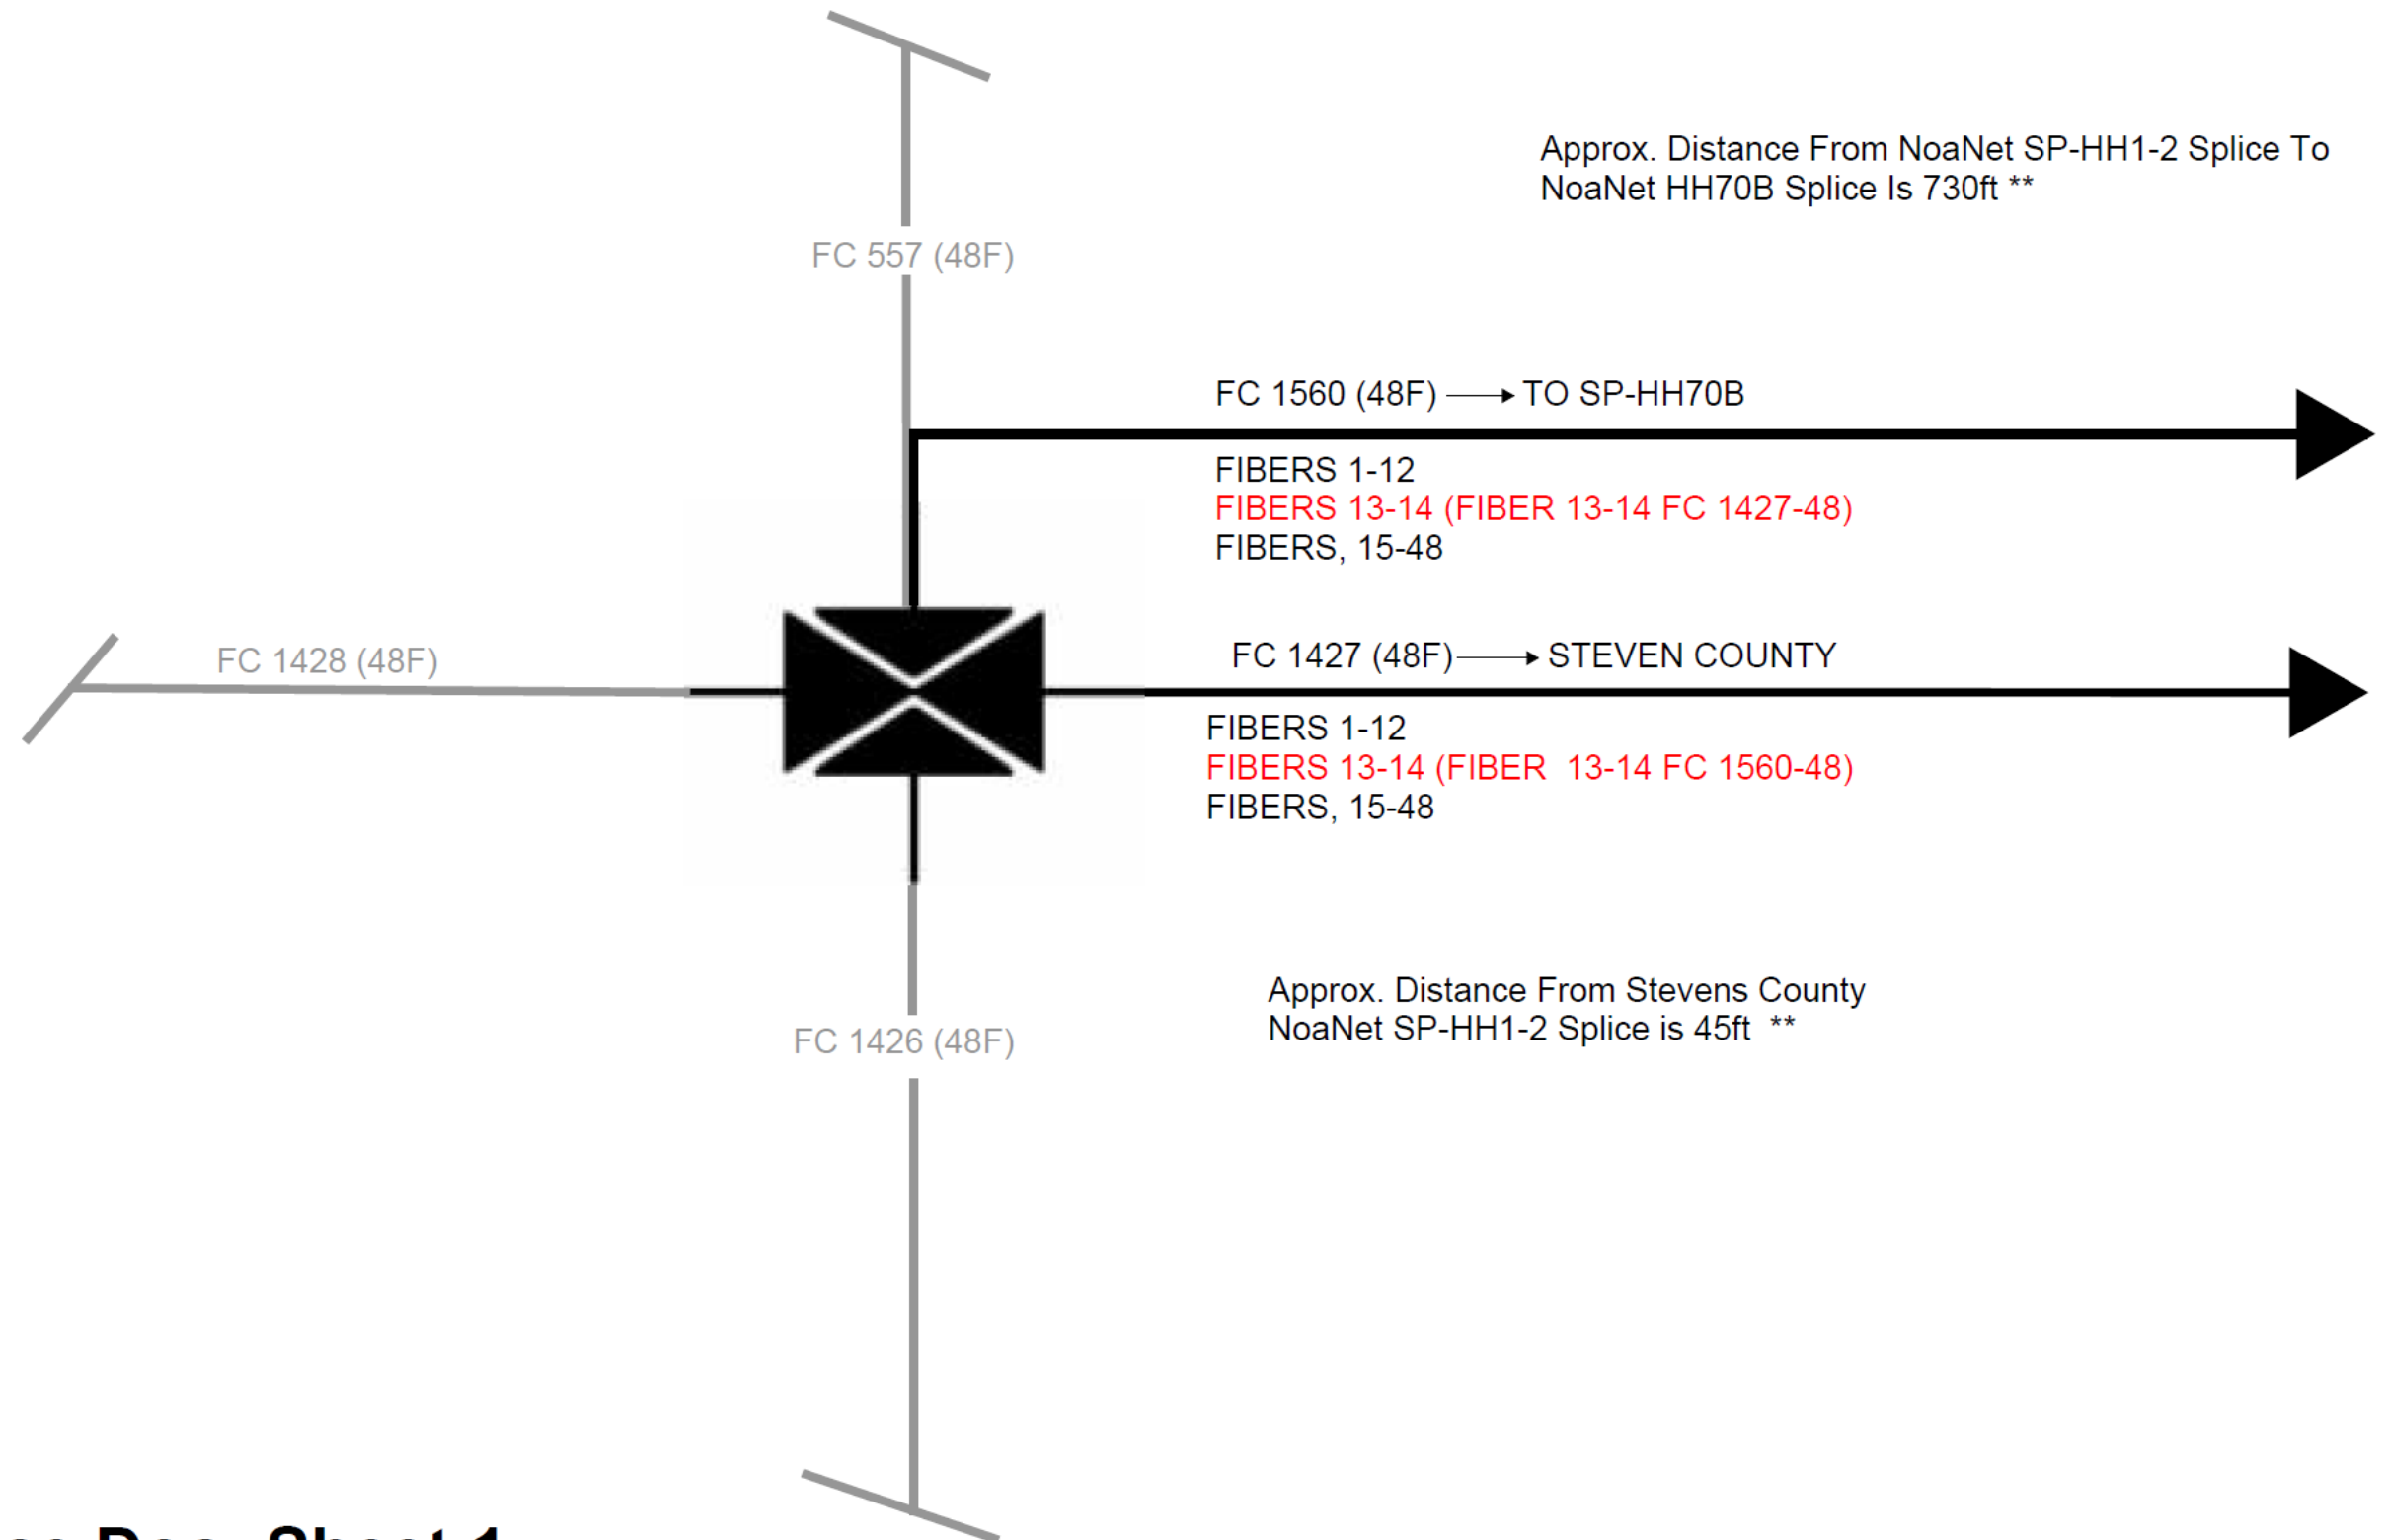

Existing Splice Case

Confidential Document

REUSE OF THIS DRAWING OR ANY
INFORMATION CONTAINED IN THIS
DRAWING FOR ANY PURPOSE IS
PROHIBITED UNLESS WRITTEN
PERMISSION FROM NoaNet IS
GRANTED.

[illegible]

NORTHWEST OPEN ACCESS NETWORK

FILENAME	SIZE	DWG NUMBER	REV
HTTPS://D.DOCS.LIVE.NET/098916717AB3246/DOCUMENTS/VISIO TEMPLATES/NEW DWG TEMPLATE W NEW LOGO.VSD	11 x 17		A
	SCALE N/A	SHEET	1 of 1